

FU3



FU4



FU2



FU1

LEGEND

- FU1** MASON TAYLOR Sofa
- FU2** Elite Office Round Table
- FU3** Koala Virtue Office Chair
- FU4** Watson Rounded Table
- FU5** jason.I Just Right Workstation
- FU6** Formaspace Ellipse Table
- FU7** jason.I Lux Double Chair
- FU8** Kalgoorlie Chair
- FU9** Elite Office Saba Armchair
- FU10** EkoSystem Boardroom Table

- L11** Litfad Round Suspension Lamp
- L12** CLA Lighting Round Fixed Downlight
- L13** Luminea Riley Pendant
- L15** SW2V Classic Series Light Switch 2 Gang

- EQ1** Air Conditioning

- MA01** CertiPUR-US Polyurethane
- MA02** Luxury Flooring Sandy Beach
- MA03** Art3d PVC Wall Panels
- MA04** Optima Concealed Fiberglass
- MA05** Sage Green Vinyl Wallpaper
- MA06** Laminex White Natural
- MA07** Grey Linen Fabric Rustico
- MA08** Laminex Oak Natural
- MA09** Polyurethane Leather Black
- MA10** Laminex Black AbsoluteMatte

CLIENT DETAILS

4 0000 0000
 il@address.com



NOTE

DO NOT SCALE THIS DRAWING. THE DRAWING SHOWS DESIGN INTENT ONLY. ALL DIMENSIONS TO BE CHECKED ON SITE PRIOR TO CONSTRUCTION OR PRODUCTION. CONSTRUCTION DETAILS TO BE CONFIRMED BY CONTRACTOR/MANUFACTURER BEFORE DIMENSIONS ARE TO BE TAKEN IN PREFERENCE TO THE SCALE DRAWING. ALL DISCREPANCIES AND COMMISSIONS ON SITE MUST BE REPORTED TO DESIGNER FOR THEIR COMMENTS OR APPROVAL PRIOR TO COMMENCING WORK. ALL ELECTRICAL LIGHTING, HVAC AND PLUMBING ISSUES TO BE REFERRED TO ENGINEERS DRAWINGS PRIOR TO COMMENCEMENT OF WORKS. THE DESIGNS ARE SUBJECT TO APPROVAL BY STATUTORY AUTHORITIES AND ANY NECESSARY ALTERATIONS SHOULD BE MADE TO COMPLY. THIS DOCUMENT INCLUDING ELECTRONIC FORMAT, MUST NOT BE USED, REPRODUCED OR COPIED WHOLLY OR IN PART WITHOUT PRIOR PERMISSION OF DESIGNER ©

NORTH

PROJECT

PROJECT NAME: Autodesk Bligh St
 ADDRESS: 1 Bligh St, Sydney

PROJECT NUMBER

####


REVISION DETAILS

| REV | DATE | DESCRIPTION | INITIAL |
|-----|------------|---------------------------|---------|
| A | 21/04/2024 | Furniture Plan for Zone 1 | S.F. |

DRAWING DETAILS

DRAWING: Furniture Plan

| | | |
|------------------|-----------|--------|
| SCALE: 1:100@A3 | REVISION: | SHEET: |
| DATE: 21/04/2024 | A | 1 |
| DRAWN BY: S.F. | | |
| CHECKED BY: A.A. | | |

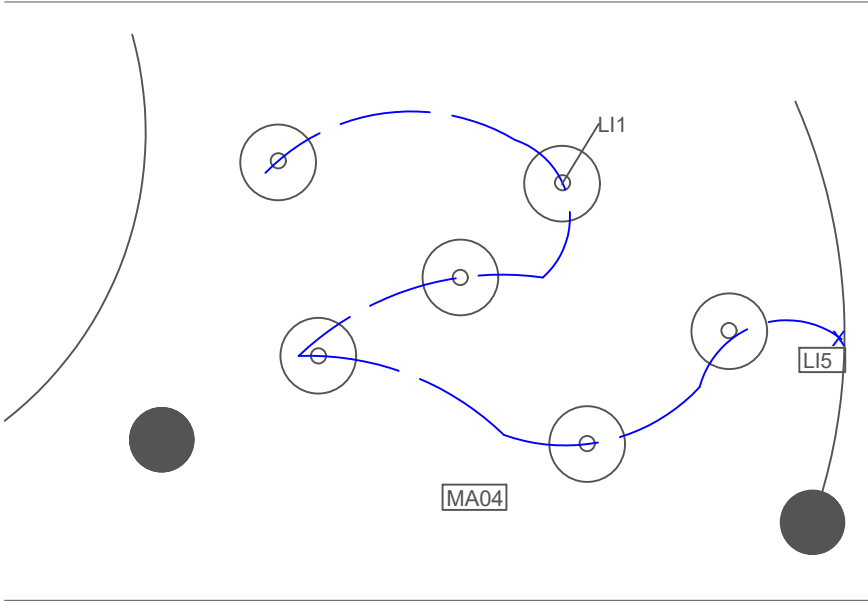

LEGEND

| | |
|-------------|---|
| FU1 | MASON TAYLOR Sofa |
| FU2 | Elite Office Round Table |
| FU3 | Koala Virtue Office Chair |
| FU4 | Watson Rounded Table |
| FU5 | jason.I Just Right Workstation |
| FU6 | Formaspace Ellipse Table |
| FU7 | jason.I Lux Double Chair |
| FU8 | Kalgoortie Chair |
| FU9 | Elite Office Saba Armchair |
| FU10 | EkoSystem Boardroom Table |
| L11 | Litfad Round Suspension Lamp |
| L12 | CLA Lighting Round Fixed Downlight |
| L13 | Luminea Riley Pendant |
| L15 | SW2V Classic Series Light Switch 2 Gang |
| EQ1 | Air Conditioning |
| MA01 | CertiPUR-US Polyurethane |
| MA02 | Luxury Flooring Sandy Beach |
| MA03 | Art3d PVC Wall Panels |
| MA04 | Optima Concealed Fiberglass |
| MA05 | Sage Green Vinyl Wallpaper |
| MA06 | Laminex White Natural |
| MA07 | Grey Linen Fabric Rustico |
| MA08 | Laminex Oak Natural |
| MA09 | Polyurethane Leather Black |
| MA10 | Laminex Black AbsoluteMatte |

OWNER DETAILS
 4 0000 0000
 il@address.com

NOTE
 DO NOT SCALE THIS DRAWING. THE DRAWING SHOWS DESIGN INTENT ONLY. ALL DIMENSIONS TO BE CHECKED ON SITE PRIOR TO CONSTRUCTION OR PRODUCTION. CONSTRUCTION DETAILS TO BE CONFIRMED BY CONTRACTOR/MANUFACTURER BEFORE DIMENSIONS ARE TO BE TAKEN IN PREFERENCE TO THE SCALE DRAWING. ALL DISCREPANCIES AND COMMISSIONS ON SITE MUST BE REPORTED TO DESIGNER FOR THEIR COMMENTS OR APPROVAL PRIOR TO COMMENCING WORK. ALL ELECTRICAL LIGHTING, HVAC AND PLUMBING ISSUES TO BE REFERRED TO ENGINEERS DRAWINGS PRIOR TO COMMENCEMENT OF WORKS. THE DESIGNS ARE SUBJECT TO APPROVAL BY STATUTORY AUTHORITIES AND ANY NECESSARY ALTERATIONS SHOULD BE MADE TO COMPLY. THIS DOCUMENT INCLUDING ELECTRONIC FORMAT, MUST NOT BE USED, REPRODUCED OR COPIED WHOLLY OR IN PART WITHOUT PRIOR PERMISSION OF DESIGNER ©

NORTH

PROJECT
 PROJECT NAME: Autodesk Bligh St
 ADDRESS: 1 Bligh St, Sydney


PROJECT NUMBER
 #####

REVISION DETAILS

| REV | DATE | DESCRIPTION | INITIAL |
|-----|------------|-----------------------------------|---------|
| A | 21/04/2024 | Reflected Ceiling Plan for Zone 1 | S.F. |

DRAWING DETAILS

| | | |
|---------------------------------|-----------|--------|
| DRAWING: Reflected Ceiling Plan | | |
| SCALE: 1:100@A3 | REVISION: | SHEET: |
| DATE: 21/04/2024 | | |
| DRAWN BY: S.F. | A | 2 |
| CHECKED BY: A.A. | | |

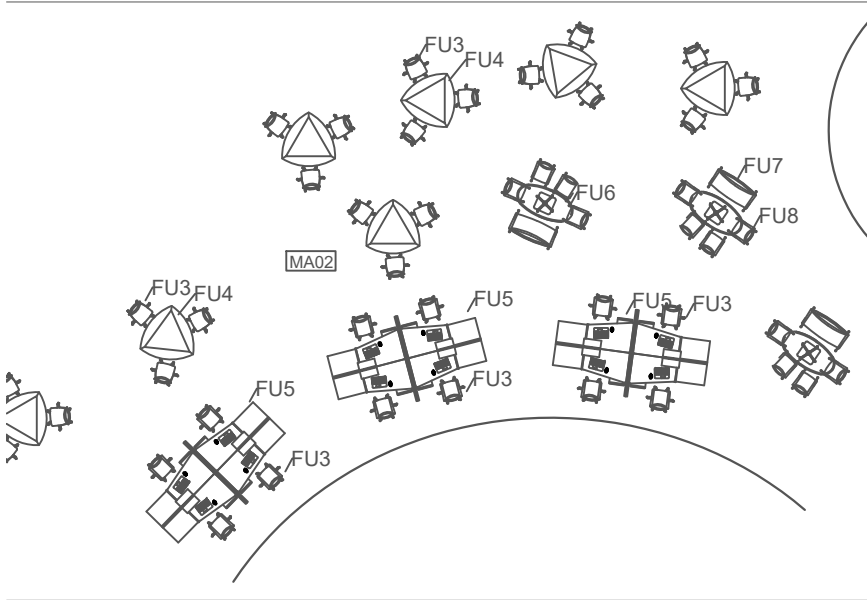

FU5



FU6



FU7



FU8

LEGEND

- FU1** MASON TAYLOR Sofa
- FU2** Elite Office Round Table
- FU3** Koala Virtue Office Chair
- FU4** Watson Rounded Table
- FU5** jason.I Just Right Workstation
- FU6** Formspace Ellipse Table
- FU7** jason.I Lux Double Chair
- FU8** Kalgoorlie Chair
- FU9** Elite Office Saba Armchair
- FU10** EkoSystem Boardroom Table

- L11** Litfad Round Suspension Lamp
- L12** CLA Lighting Round Fixed Downlight
- L13** Luminea Riley Pendant
- L15** SW2V Classic Series Light Switch 2 Gang

- EQ1** Air Conditioning

- MA01** CertiPUR-US Polyurethane
- MA02** Luxury Flooring Sandy Beach
- MA03** Art3d PVC Wall Panels
- MA04** Optima Concealed Fiberglass
- MA05** Sage Green Vinyl Wallpaper
- MA06** Laminex White Natural
- MA07** Grey Linen Fabric Rustico
- MA08** Laminex Oak Natural
- MA09** Polyurethane Leather Black
- MA10** Laminex Black AbsoluteMatte

REVISION DETAILS

4 0000 0000
il@address.com



NOTE

DO NOT SCALE THIS DRAWING. THE DRAWING SHOWS DESIGN INTENT ONLY. ALL DIMENSIONS TO BE CHECKED ON SITE PRIOR TO CONSTRUCTION OR PRODUCTION. CONSTRUCTION DETAILS TO BE CONFIRMED BY CONTRACTOR/MANUFACTURER BEFORE DIMENSIONS ARE TO BE TAKEN IN PREFERENCE TO THE SCALE DRAWING. ALL DISCREPANCIES AND COMMENTS ON SITE MUST BE REPORTED TO DESIGNER FOR THEIR COMMENTS OR APPROVAL PRIOR TO COMMENCING WORK. ALL ELECTRICAL LIGHTING, HVAC AND PLUMBING ISSUES TO BE REFERRED TO ENGINEERS DRAWINGS PRIOR TO COMMENCEMENT OF WORKS. THE DESIGNS ARE SUBJECT TO APPROVAL BY STATUTORY AUTHORITIES AND ANY NECESSARY ALTERATIONS SHOULD BE MADE TO COMPLY. THIS DOCUMENT INCLUDING ELECTRONIC FORMAT, MUST NOT BE USED, REPRODUCED OR COPIED WHOLLY OR IN PART WITHOUT PRIOR PERMISSION OF DESIGNER ©

NORTH

PROJECT

PROJECT NAME: Autodesk Bligh St
ADDRESS: 1 Bligh St, Sydney

PROJECT NUMBER

####


REVISION DETAILS

| REV | DATE | DESCRIPTION | INITIAL |
|-----|------------|---------------------------|---------|
| A | 21/04/2024 | Furniture Plan for Zone 2 | S.F. |

DRAWING DETAILS

DRAWING: Furniture Plan


| SCALE: | REVISION: | SHEET: |
|------------------|-----------|--------|
| 1:200@A3 | | |
| DATE: 21/04/2024 | | |
| DRAWN BY: S.F. | A | 3 |
| CHECKED BY: A.A. | | |

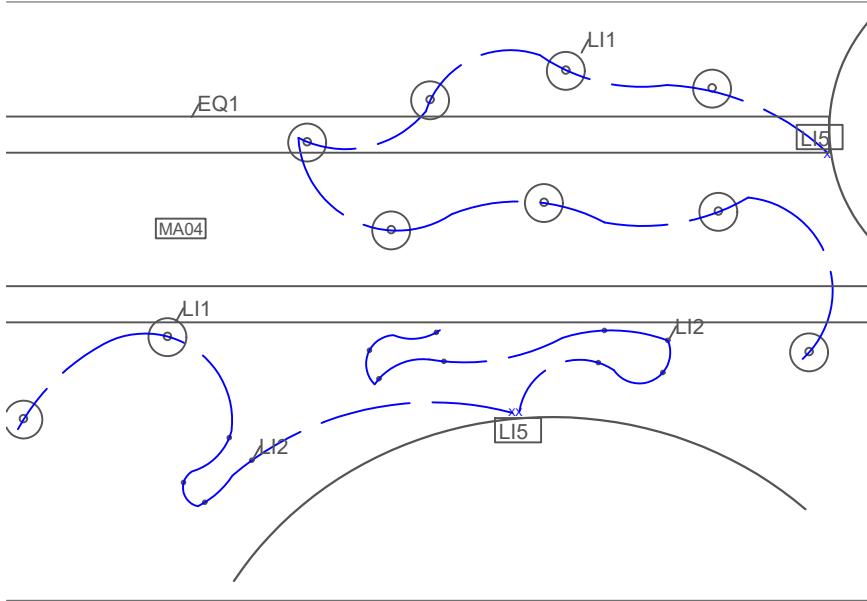

LI2



LI1

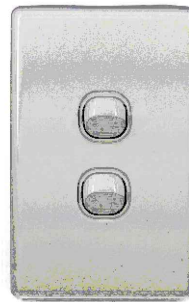

LI5

LEGEND

| | |
|------|---|
| FU1 | MASON TAYLOR Sofa |
| FU2 | Elite Office Round Table |
| FU3 | Koala Virtue Office Chair |
| FU4 | Watson Rounded Table |
| FU5 | jason.I Just Right Workstation |
| FU6 | Formaspace Ellipse Table |
| FU7 | jason.I Lux Double Chair |
| FU8 | Kalgoorlie Chair |
| FU9 | Elite Office Saba Armchair |
| FU10 | EkoSystem Boardroom Table |
| LI1 | Litfad Round Suspension Lamp |
| LI2 | CLA Lighting Round Fixed Downlight |
| LI3 | Luminea Riley Pendant |
| LI5 | SW2V Classic Series Light Switch 2 Gang |
| EQ1 | Air Conditioning |
| MA01 | CertiPUR-US Polyurethane |
| MA02 | Luxury Flooring Sandy Beach |
| MA03 | Art3d PVC Wall Panels |
| MA04 | Optima Concealed Fiberglass |
| MA05 | Sage Green Vinyl Wallpaper |
| MA06 | Laminex White Natural |
| MA07 | Grey Linen Fabric Rustico |
| MA08 | Laminex Oak Natural |
| MA09 | Polyurethane Leather Black |
| MA10 | Laminex Black AbsoluteMatte |

OWNER DETAILS

4 0000 0000
 ii@address.com



NOTE

DO NOT SCALE THIS DRAWING. THE DRAWING SHOWS DESIGN INTENT ONLY. ALL DIMENSIONS TO BE CHECKED ON SITE PRIOR TO CONSTRUCTION OR PRODUCTION. CONSTRUCTION DETAILS TO BE CONFIRMED BY CONTRACTOR/MANUFACTURER BEFORE DIMENSIONS ARE TO BE TAKEN IN PREFERENCE TO THE SCALE DRAWING. ALL DISCREPANCIES AND COMMISSIONS ON SITE MUST BE REPORTED TO DESIGNER FOR THEIR COMMENTS OR APPROVAL PRIOR TO COMMENCING WORK. ALL ELECTRICAL LIGHTING, HVAC AND PLUMBING ISSUES TO BE REFERRED TO ENGINEERS DRAWINGS PRIOR TO COMMENCEMENT OF WORKS. THE DESIGNS ARE SUBJECT TO APPROVAL BY STATUTORY AUTHORITIES AND ANY NECESSARY ALTERATIONS SHOULD BE MADE TO COMPLY. THIS DOCUMENT INCLUDING ELECTRONIC FORMAT, MUST NOT BE USED, REPRODUCED OR COPIED WHOLLY OR IN PART WITHOUT THE PRIOR PERMISSION OF DESIGNER ©

NORTH

PROJECT

PROJECT NAME: Autodesk Bligh St
 ADDRESS: 1 Bligh St, Sydney


PROJECT NUMBER
 #####

REVISION DETAILS

| REV | DATE | DESCRIPTION | INITIAL |
|-----|------------|-----------------------------------|---------|
| A | 21/04/2024 | Reflected Ceiling Plan for Zone 2 | S.F. |

DRAWING DETAILS

| | | |
|---------------------------------|-----------|--------|
| DRAWING: Reflected Ceiling Plan | | |
| SCALE: 1:200@A3 | REVISION: | SHEET: |
| DATE: 21/04/2024 | | |
| DRAWN BY: S.F. | A | 4 |
| CHECKED BY: A.A. | | |

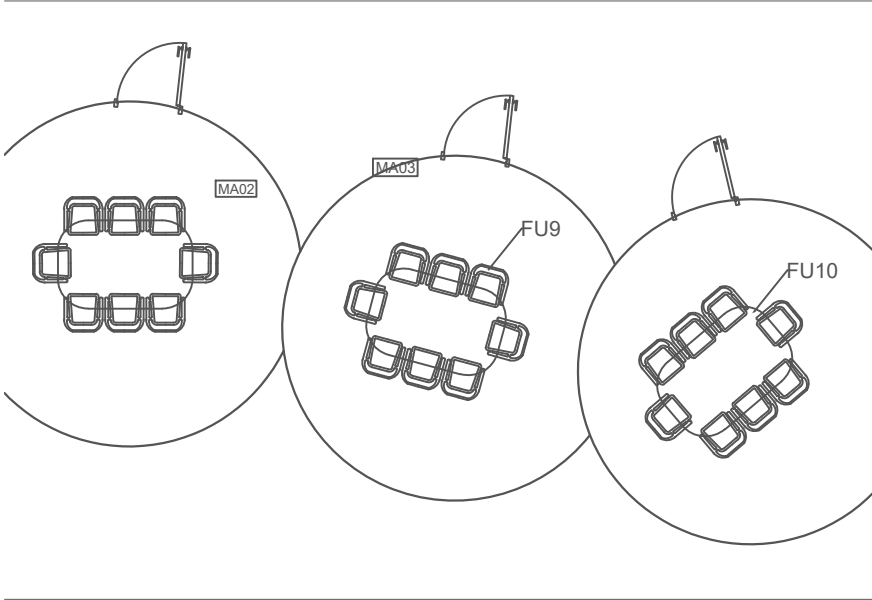

FU10



FU9

LEGEND



- FU1** MASON TAYLOR Sofa
- FU2** Elite Office Round Table
- FU3** Koala Virtue Office Chair
- FU4** Watson Rounded Table
- FU5** jason.I Just Right Workstation
- FU6** Formspace Ellipse Table
- FU7** jason.I Lux Double Chair
- FU8** Kalgoorlie Chair
- FU9** Elite Office Saba Armchair
- FU10** EkoSystem Boardroom Table

- L11** Litfad Round Suspension Lamp
- L12** CLA Lighting Round Fixed Downlight
- L13** Luminea Riley Pendant
- L15** SW2V Classic Series Light Switch 2 Gang

- EQ1** Air Conditioning

- MA01** CertiPUR-US Polyurethane
- MA02** Luxury Flooring Sandy Beach
- MA03** Art3d PVC Wall Panels
- MA04** Optima Concealed Fiberglass
- MA05** Sage Green Vinyl Wallpaper
- MA06** Laminex White Natural
- MA07** Grey Linen Fabric Rustico
- MA08** Laminex Oak Natural
- MA09** Polyurethane Leather Black
- MA10** Laminex Black AbsoluteMatte

| <p>VER DETAILS</p> <p>4 0000 0000 il@address.com</p> | <p>NOTE</p> <p><small>DO NOT SCALE THIS DRAWING. THE DRAWING SHOWS DESIGN INTENT ONLY. ALL DIMENSIONS TO BE CHECKED ON SITE PRIOR TO CONSTRUCTION OR PRODUCTION. CONSTRUCTION DETAILS TO BE CONFIRMED BY CONTRACTOR/MANUFACTURER BEFORE DIMENSIONS ARE TO BE TAKEN IN PREFERENCE TO THE SCALE DRAWING. ALL DISCREPANCIES AND COMMISSIONS ON SITE MUST BE REPORTED TO DESIGNER FOR THEIR COMMENTS OR APPROVAL PRIOR TO COMMENCING WORK. ALL ELECTRICAL LIGHTING, HVAC AND PLUMBING ISSUES TO BE REFERRED TO ENGINEERS DRAWINGS PRIOR TO COMMENCEMENT OF WORKS. THE DESIGNS ARE SUBJECT TO APPROVAL BY STATUTORY AUTHORITIES AND ANY NECESSARY ALTERATIONS SHOULD BE MADE TO COMPLY. THIS DOCUMENT INCLUDING ELECTRONIC FORMAT, MUST NOT BE USED, REPRODUCED OR COPIED WHOLLY OR IN PART WITHOUT PRIOR PERMISSION OF DESIGNER ©</small></p> | <p>NORTH</p> | <p>PROJECT</p> <p>PROJECT NAME: Autodesk Bligh St ADDRESS: 1 Bligh St, Sydney</p> <p>PROJECT NUMBER</p> <p>####</p> | <p>REVISION DETAILS</p> <table border="1" style="width: 100%; border-collapse: collapse;"> <thead> <tr> <th>REV</th> <th>DATE</th> <th>DESCRIPTION</th> <th>INITIAL</th> </tr> </thead> <tbody> <tr> <td>A</td> <td>21/04/2024</td> <td>Furniture Plan for Zone 3</td> <td>S.F.</td> </tr> </tbody> </table> | REV | DATE | DESCRIPTION | INITIAL | A | 21/04/2024 | Furniture Plan for Zone 3 | S.F. | <p>DRAWING DETAILS</p> <p>DRAWING: Furniture Plan</p> <table border="1" style="width: 100%; border-collapse: collapse;"> <tr> <td>SCALE: 1:100@A3</td> <td>REVISION:</td> <td>SHEET:</td> </tr> <tr> <td>DATE: 21/04/2024</td> <td rowspan="2" style="font-size: 2em; text-align: center;">A</td> <td rowspan="2" style="font-size: 2em; text-align: center;">5</td> </tr> <tr> <td>DRAWN BY: S.F.</td> </tr> <tr> <td>CHECKED BY: A.A.</td> <td></td> <td></td> </tr> </table> | SCALE: 1:100@A3 | REVISION: | SHEET: | DATE: 21/04/2024 | A | 5 | DRAWN BY: S.F. | CHECKED BY: A.A. | | |
|--|---|---------------------------|---|--|-----|------|-------------|---------|---|------------|---------------------------|------|---|-----------------|-----------|--------|------------------|---|---|----------------|------------------|--|--|
| REV | DATE | DESCRIPTION | INITIAL | | | | | | | | | | | | | | | | | | | | |
| A | 21/04/2024 | Furniture Plan for Zone 3 | S.F. | | | | | | | | | | | | | | | | | | | | |
| SCALE: 1:100@A3 | REVISION: | SHEET: | | | | | | | | | | | | | | | | | | | | | |
| DATE: 21/04/2024 | A | 5 | | | | | | | | | | | | | | | | | | | | | |
| DRAWN BY: S.F. | | | | | | | | | | | | | | | | | | | | | | | |
| CHECKED BY: A.A. | | | | | | | | | | | | | | | | | | | | | | | |

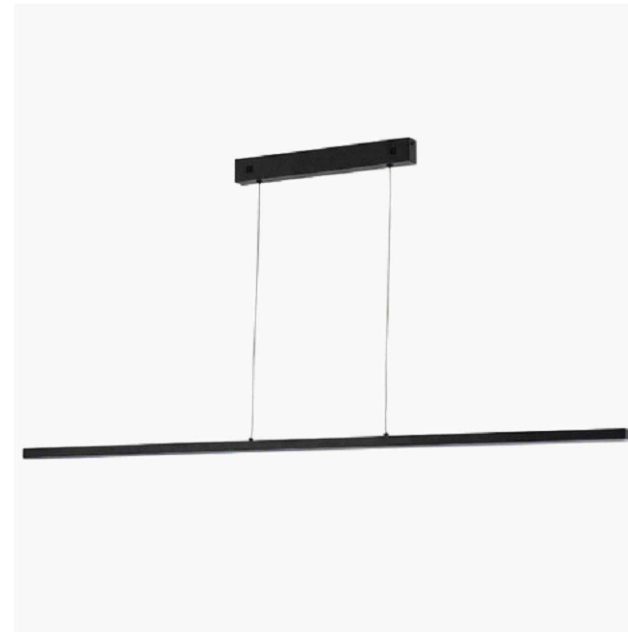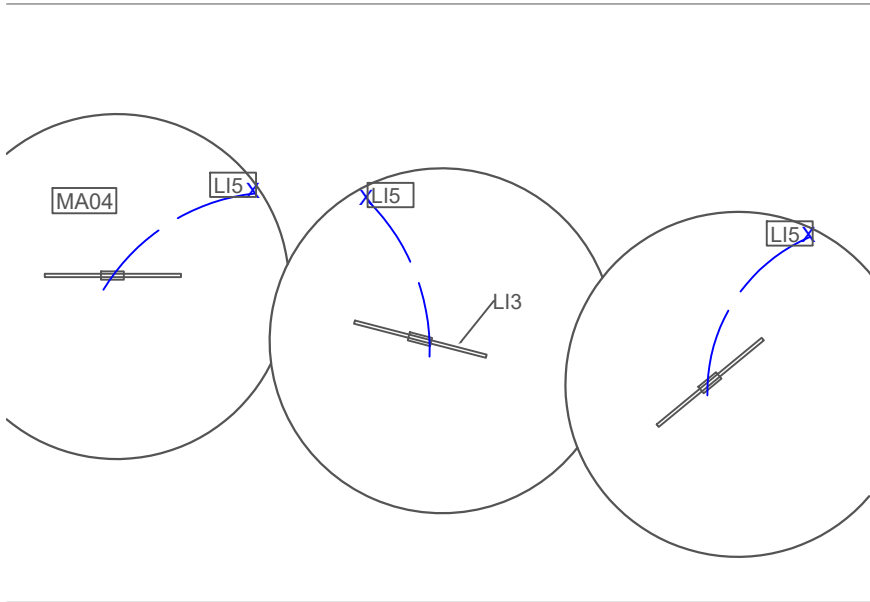

LI3



LI5

LEGEND

- FU1** MASON TAYLOR Sofa
- FU2** Elite Office Round Table
- FU3** Koala Virtue Office Chair
- FU4** Watson Rounded Table
- FU5** jason.I Just Right Workstation
- FU6** Formaspace Ellipse Table
- FU7** jason.I Lux Double Chair
- FU8** Kalgoorlie Chair
- FU9** Elite Office Saba Armchair
- FU10** EkoSystem Boardroom Table

- LI1** Litfad Round Suspension Lamp
- LI2** CLA Lighting Round Fixed Downlight
- LI3** Luminea Riley Pendant
- LI5** SW2V Classic Series Light Switch 2 Gang

- EQ1** Air Conditioning

- MA01** CertiPUR-US Polyurethane
- MA02** Luxury Flooring Sandy Beach
- MA03** Art3d PVC Wall Panels
- MA04** Optima Concealed Fiberglass
- MA05** Sage Green Vinyl Wallpaper
- MA06** Laminex White Natural
- MA07** Grey Linen Fabric Rustico
- MA08** Laminex Oak Natural
- MA09** Polyurethane Leather Black
- MA10** Laminex Black AbsoluteMatte

OWNER DETAILS

4 0000 0000
 il@address.com

NOTE

DO NOT SCALE THIS DRAWING. THE DRAWING SHOWS DESIGN INTENT ONLY. ALL DIMENSIONS TO BE CHECKED ON SITE PRIOR TO CONSTRUCTION OR PRODUCTION. CONSTRUCTION DETAILS TO BE CONFIRMED BY CONTRACTOR/MANUFACTURER BEFORE DIMENSIONS ARE TO BE TAKEN IN PREFERENCE TO THE SCALE DRAWING. ALL DISCREPANCIES AND COMMISSIONS ON SITE MUST BE REPORTED TO DESIGNER FOR THEIR COMMENTS OR APPROVAL PRIOR TO COMMENCING WORK. ALL ELECTRICAL LIGHTING, HVAC AND PLUMBING ISSUES TO BE REFERRED TO ENGINEERS DRAWINGS PRIOR TO COMMENCEMENT OF WORKS. THE DESIGNS ARE SUBJECT TO APPROVAL BY STATUTORY AUTHORITIES AND ANY NECESSARY ALTERATIONS SHOULD BE MADE TO COMPLY. THIS DOCUMENT INCLUDING ELECTRONIC FORMAT, MUST NOT BE USED, REPRODUCED OR COPIED WHOLLY OR IN PART WITHOUT PRIOR PERMISSIONS OF DESIGNER ©

NORTH

PROJECT

PROJECT NAME: Autodesk Bligh St
 ADDRESS: 1 Bligh St, Sydney

PROJECT NUMBER

####

REVISION DETAILS


| REV | DATE | DESCRIPTION | INITIAL |
|-----|------------|-----------------------------------|---------|
| A | 21/04/2024 | Reflected Ceiling Plan for Zone 3 | S.F. |

DRAWING DETAILS


DRAWING: Reflected Ceiling Plan

| | | |
|------------------|-----------|--------|
| SCALE: 1:100@A3 | REVISION: | SHEET: |
| DATE: 21/04/2024 | | |
| DRAWN BY: S.F. | A | 6 |
| CHECKED BY: A.A. | | |



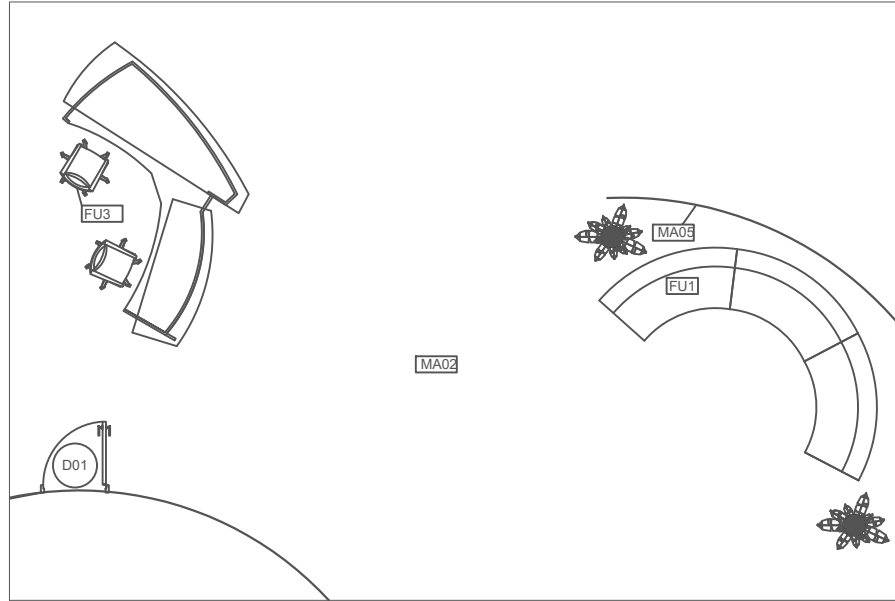

FU3

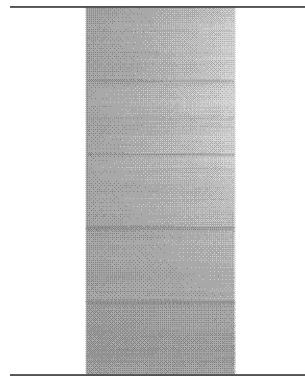

D01



FU1

LEGEND

- FU1** MASON TAYLOR Sofa
- FU2** Elite Office Round Table
- FU3** Koala Virtue Office Chair
- FU4** Watson Rounded Table
- FU5** jason.I Just Right Workstation
- FU6** Formaspace Ellipse Table
- FU7** jason.I Lux Double Chair
- FU8** Kalgoorlie Chair
- FU9** Elite Office Saba Armchair
- FU10** EkoSystem Boardroom Table

- LI1** Litfad Round Suspension Lamp
- LI2** CLA Lighting Round Fixed Downlight
- LI3** Luminea Riley Pendant
- LI4** PendantLightie Multi-Ring Light
- LI5** SW2V Classic Series Light Switch 2 Gang

- EQ1** Air Conditioning

- MA01** CertiPUR-US Polyurethane
- MA02** Luxury Flooring Sandy Beach
- MA03** Art3d PVC Wall Panels
- MA04** Optima Concealed Fiberglass
- MA05** Sage Green Vinyl Wallpaper
- MA06** Laminex White Natural
- MA07** Grey Linen Fabric Rustico
- MA08** Laminex Oak Natural
- MA09** Polyurethane Leather Black
- MA10** Laminex Black AbsoluteMatte
- MA11** White Vinyl Wallpaper

- D01** HUME Unglazed Internal Door

REVISION DETAILS

4 0000 0000
il@address.com



NOTE

DO NOT SCALE THIS DRAWING. THE DRAWING SHOWS DESIGN INTENT ONLY. ALL DIMENSIONS TO BE CHECKED ON SITE PRIOR TO CONSTRUCTION OR PRODUCTION. CONSTRUCTION DETAILS TO BE CONFIRMED BY CONTRACTOR/MANUFACTURER BEFORE DIMENSIONS ARE TO BE TAKEN IN PREFERENCE TO THE SCALE DRAWING. ALL DISCREPANCIES AND COMMENTS ON SITE MUST BE REPORTED TO DESIGNER FOR THEIR COMMENTS OR APPROVAL PRIOR TO COMMENCING WORK. ALL ELECTRICAL LIGHTING, HVAC AND PLUMBING ISSUES TO BE REFERRED TO ENGINEERS DRAWINGS PRIOR TO COMMENCEMENT OF WORKS. THE DESIGNS ARE SUBJECT TO APPROVAL BY STATUTORY AUTHORITIES AND ANY NECESSARY ALTERATIONS SHOULD BE MADE TO COMPLY. THIS DOCUMENT INCLUDING ELECTRONIC FORMAT, MUST NOT BE USED, REPRODUCED OR COPIED WHOLLY OR IN PART WITHOUT PRIOR PERMISSION OF DESIGNER ©

NORTH

PROJECT

PROJECT NAME: Autodesk Bligh St
ADDRESS: 1 Bligh St, Sydney

PROJECT NUMBER

####


REVISION DETAILS

| REV | DATE | DESCRIPTION | INITIAL |
|-----|------------|-----------------------------------|---------|
| A | 12/05/2024 | Furniture Plan for Reception Area | S.F. |

DRAWING DETAILS

DRAWING: Furniture Plan

| SCALE: | REVISION: | SHEET: |
|------------------|-----------|--------|
| 1:100@A3 | | |
| DATE: 12/05/2024 | | |
| DRAWN BY: S.F. | A | 6 |
| CHECKED BY: A.A. | | |

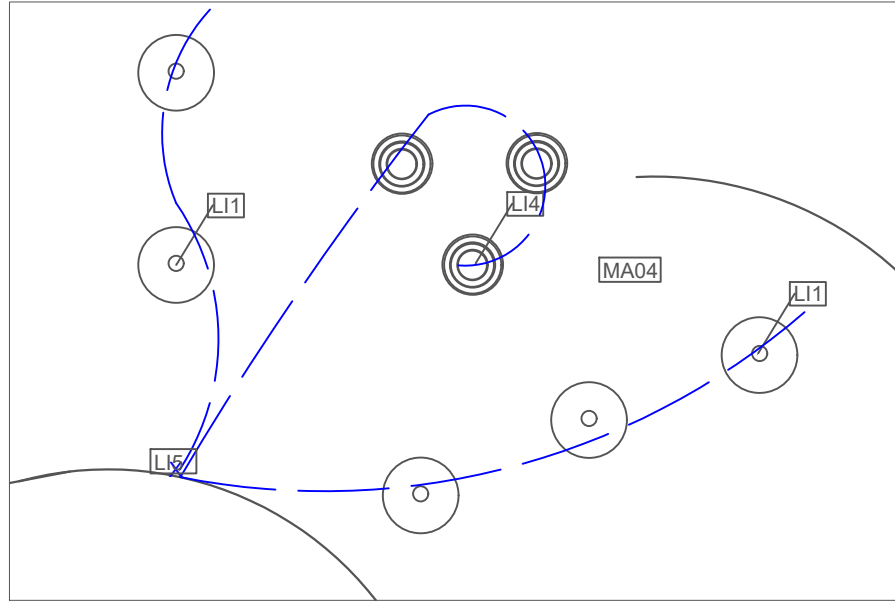

L11



L14



L15

LEGEND

- FU1** MASON TAYLOR Sofa
- FU2** Elite Office Round Table
- FU3** Koala Virtue Office Chair
- FU4** Watson Rounded Table
- FU5** jason.I Just Right Workstation
- FU6** Formaspace Ellipse Table
- FU7** jason.I Lux Double Chair
- FU8** Kalgoorlie Chair
- FU9** Elite Office Saba Armchair
- FU10** EkoSystem Boardroom Table

- L11** Litfad Round Suspension Lamp
- L12** CLA Lighting Round Fixed Downlight
- L13** Luminea Riley Pendant
- L14** PendantLightie Multi-Ring Light
- L15** SW2V Classic Series Light Switch 2 Gang

- EQ1** Air Conditioning

- MA01** CertiPUR-US Polyurethane
- MA02** Luxury Flooring Sandy Beach
- MA03** Art3d PVC Wall Panels
- MA04** Optima Concealed Fiberglass
- MA05** Sage Green Vinyl Wallpaper
- MA06** Laminex White Natural
- MA07** Grey Linen Fabric Rustico
- MA08** Laminex Oak Natural
- MA09** Polyurethane Leather Black
- MA10** Laminex Black AbsoluteMate
- MA11** White Vinyl Wallpaper

GENERAL DETAILS

4 0000 0000
il@address.com



NOTE

DO NOT SCALE THIS DRAWING. THE DRAWING SHOWS DESIGN INTENT ONLY. ALL DIMENSIONS TO BE CHECKED ON SITE PRIOR TO CONSTRUCTION OR PRODUCTION. CONSTRUCTION DETAILS TO BE CONFIRMED BY CONTRACTOR/MANUFACTURER. FIGURE DIMENSIONS ARE TO BE TAKEN IN PREFERENCE TO THE SCALE DRAWING. ALL DISCREPANCIES AND COMMISSIONS ON SITE MUST BE REPORTED TO DESIGNER FOR THEIR COMMENTS OR APPROVAL PRIOR TO COMMENCING WORK. ALL ELECTRICAL LIGHTING, HVAC AND PLUMBING ISSUES TO BE REFERRED TO ENGINEERS DRAWINGS PRIOR TO COMMENCEMENT OF WORKS. THE DESIGNS ARE SUBJECT TO APPROVAL BY STATUTORY AUTHORITIES AND ANY NECESSARY ALTERATIONS SHOULD BE MADE TO COMPLY. THIS DOCUMENT INCLUDING ELECTRONIC FORMAT, MUST NOT BE USED, REPRODUCED OR COPIED WHOLLY OR IN PART WITHOUT PRIOR PERMISSIONS OF DESIGNER ©

NORTH

PROJECT

PROJECT NAME: Autodesk Bligh St
ADDRESS: 1 Bligh St, Sydney

PROJECT NUMBER

####

REVISION DETAILS

| REV | DATE | DESCRIPTION | INITIAL |
|-----|------------|---|---------|
| A | 12/05/2024 | Reflected Ceiling Plan for Reception Area | S.F. |

DRAWING DETAILS

DRAWING: Reflected Ceiling Plan

| SCALE: | REVISION: | SHEET: |
|------------------|-----------|--------|
| 1:100@A3 | | |
| DATE: 12/05/2024 | | |
| DRAWN BY: S.F. | A | 7 |
| CHECKED BY: A.A. | | |